

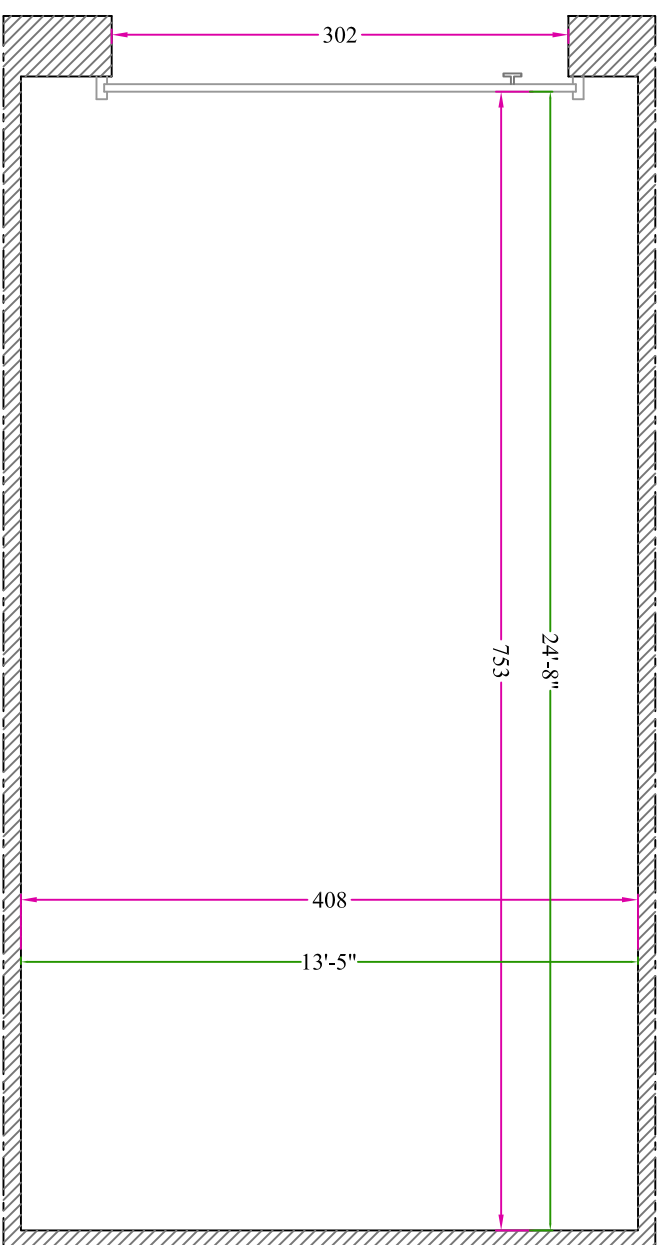


Elevation
Scale 1:50

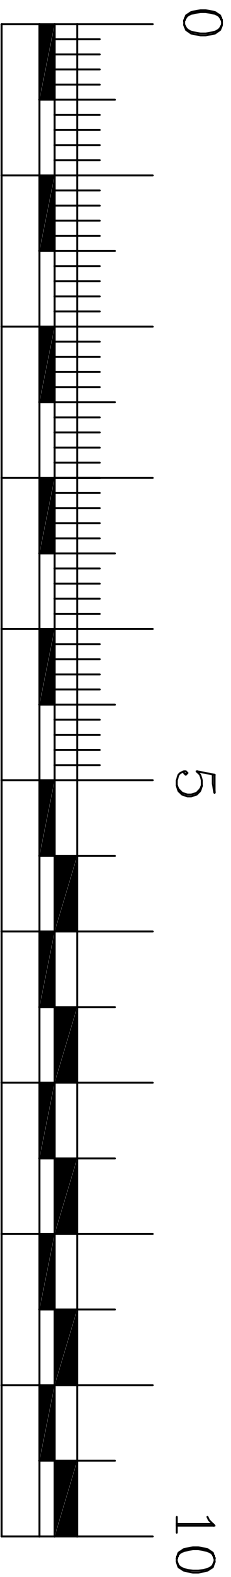

Plan View
Scale 1:50

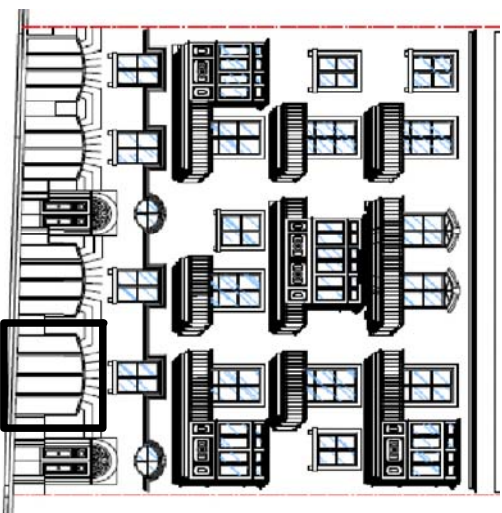

La Riviera - Garage 12

No. 106A,
St. Albert Street,
Gzira. GZR 1154

Drawn By:

J. Bannici

Date:

07/07/2008